


PLOT BOUNDARY 30'-0"

PLOT BOUNDARY 60'-0"

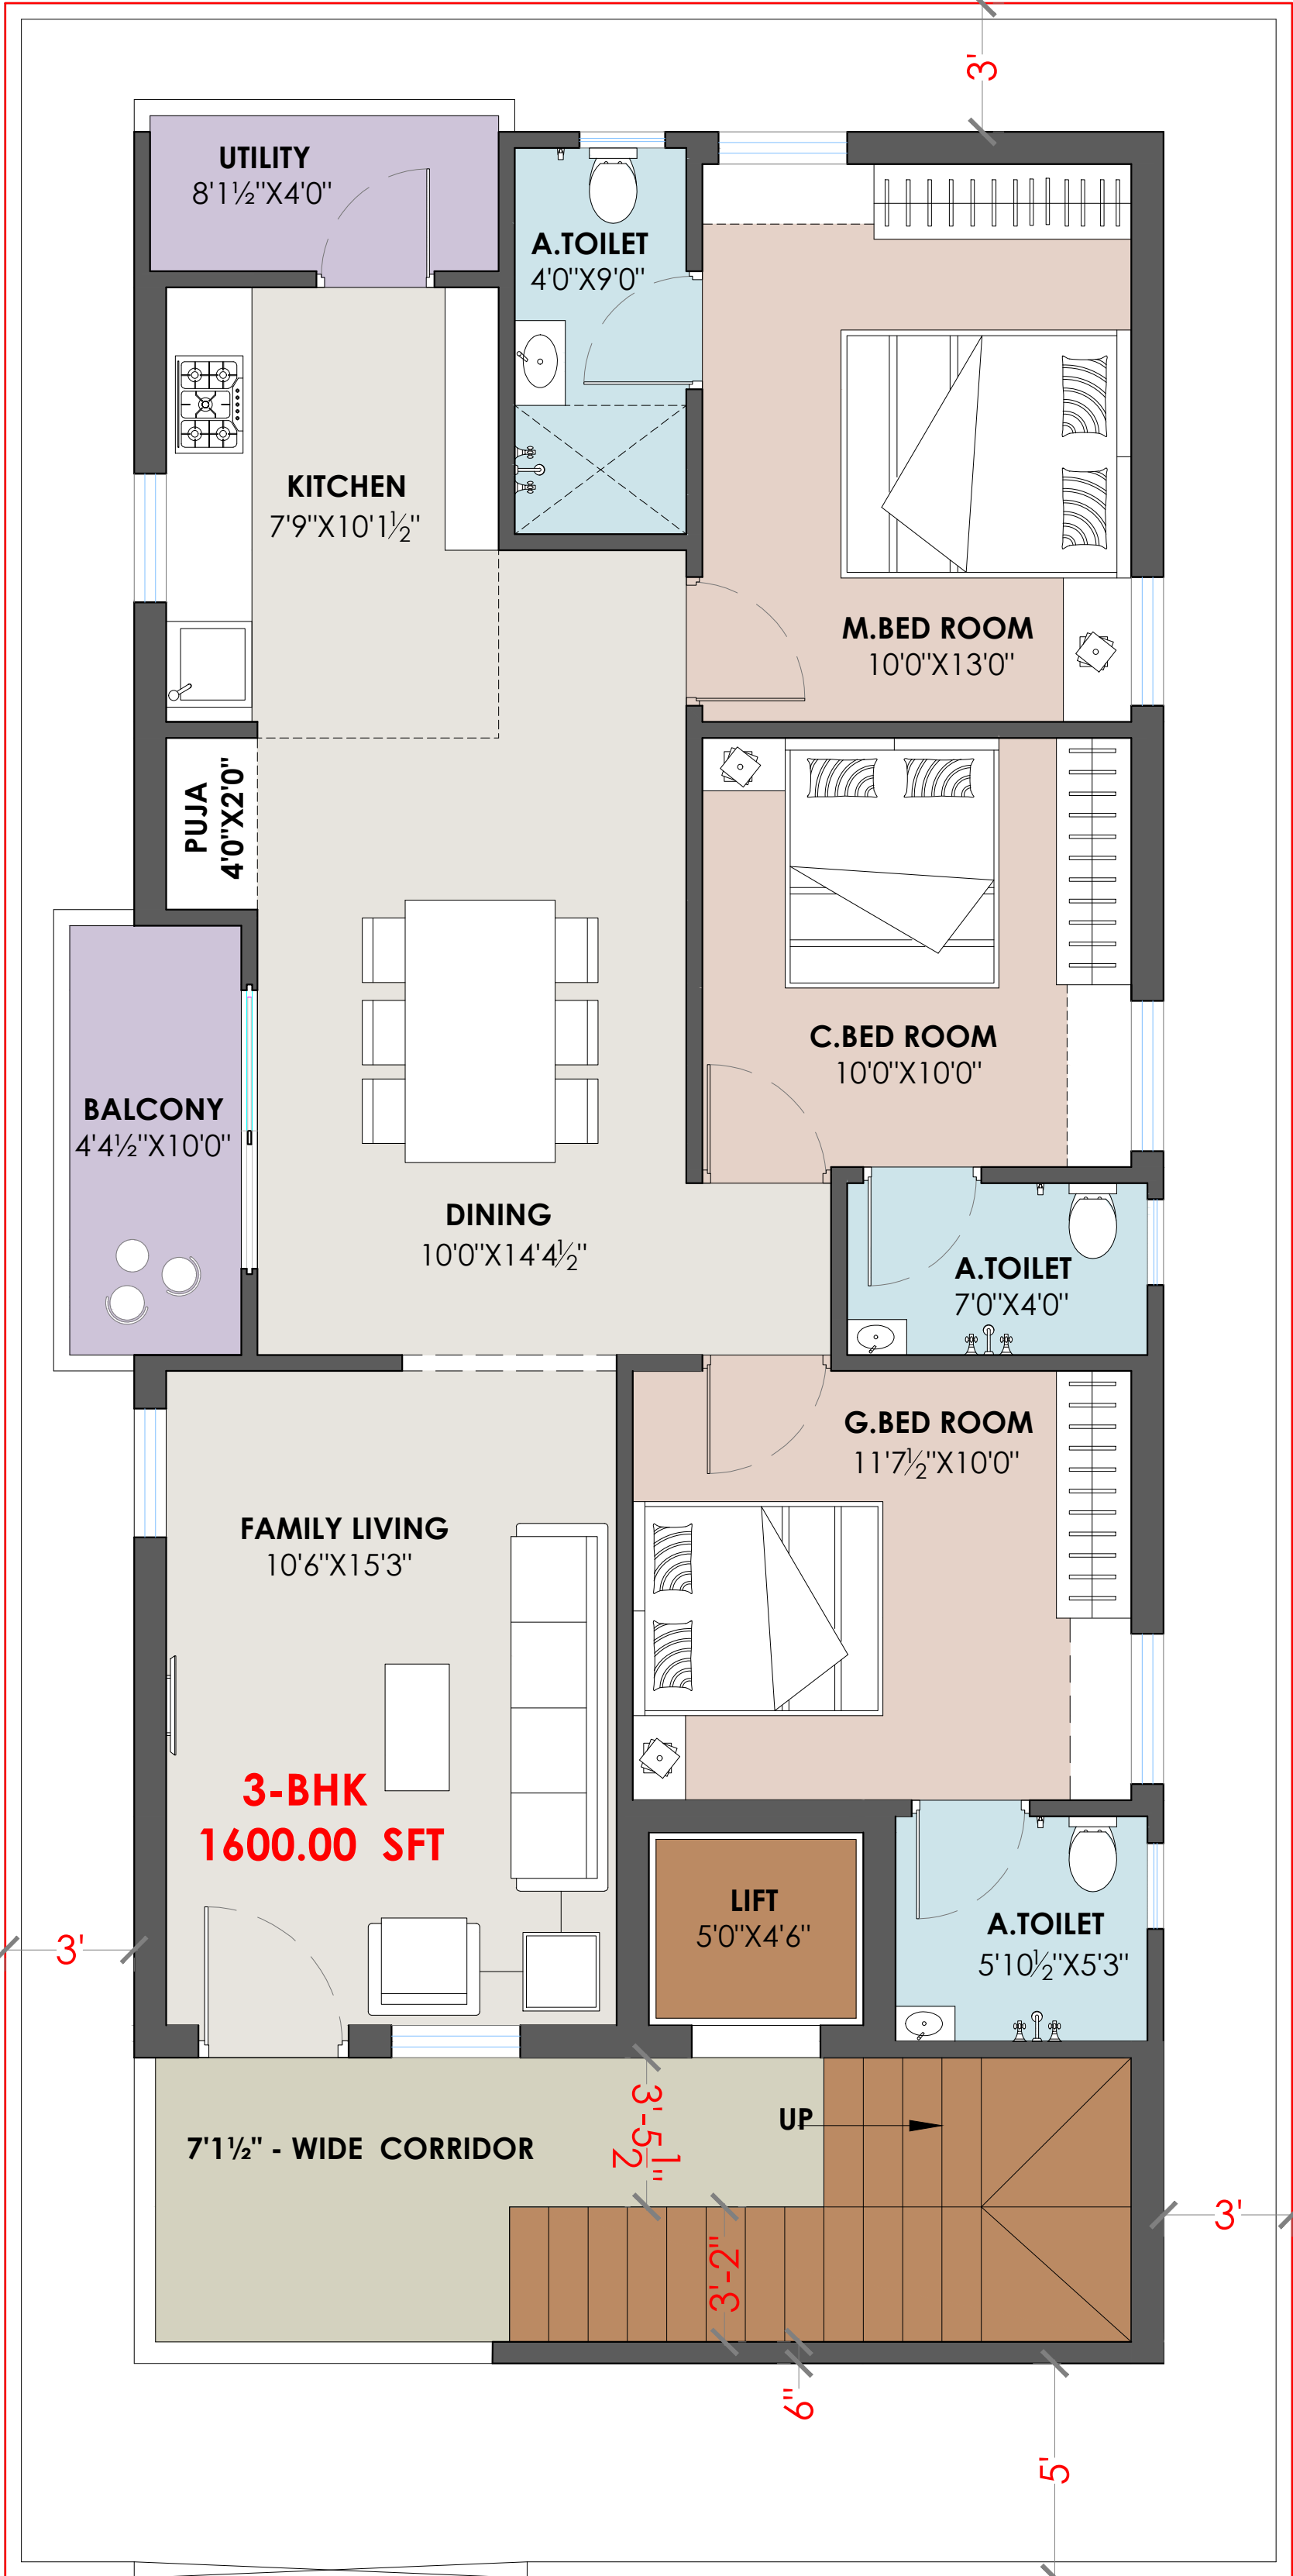

GATE

- - - - R O A D - - - -

AREAS :		TECHNICAL NOTES : OPTION-B		CLIENT: MR.AKHIL		North		Scale :	NT S		-----
PLOT AREA : 200.00 Sq yds , 167.28 sq.mts (AS PER SITE CONDITION)				PROJECT : PROPOSED RESIDENTIAL BUILDING AT AMEENPUR ,HYDERABAD.				Date :	18-04-2026	Re.date	
SALEBLE AREAS (INCLUDING 30% C.A)						N		Drawn :	HL	Checked	
FIRST FLOOR : 1,600.00 SFT											
SECOND FLOOR : 1,600.00 SFT											
THIRD FLOOR : 1,600.00 SFT											
FOURTH FLOOR : 1,600.00 SFT											
<u>TOTAL AREA</u> : 6,400.00 SFT				TITLE : TYPICAL FLOOR PLAN (S+3+1 FLOORS)							
				GENERAL NOTES :							
				1. All dimensions are in feet and inches unless specified.							
				2. Don't scale this drawing, only written dimensions are to be followed							