


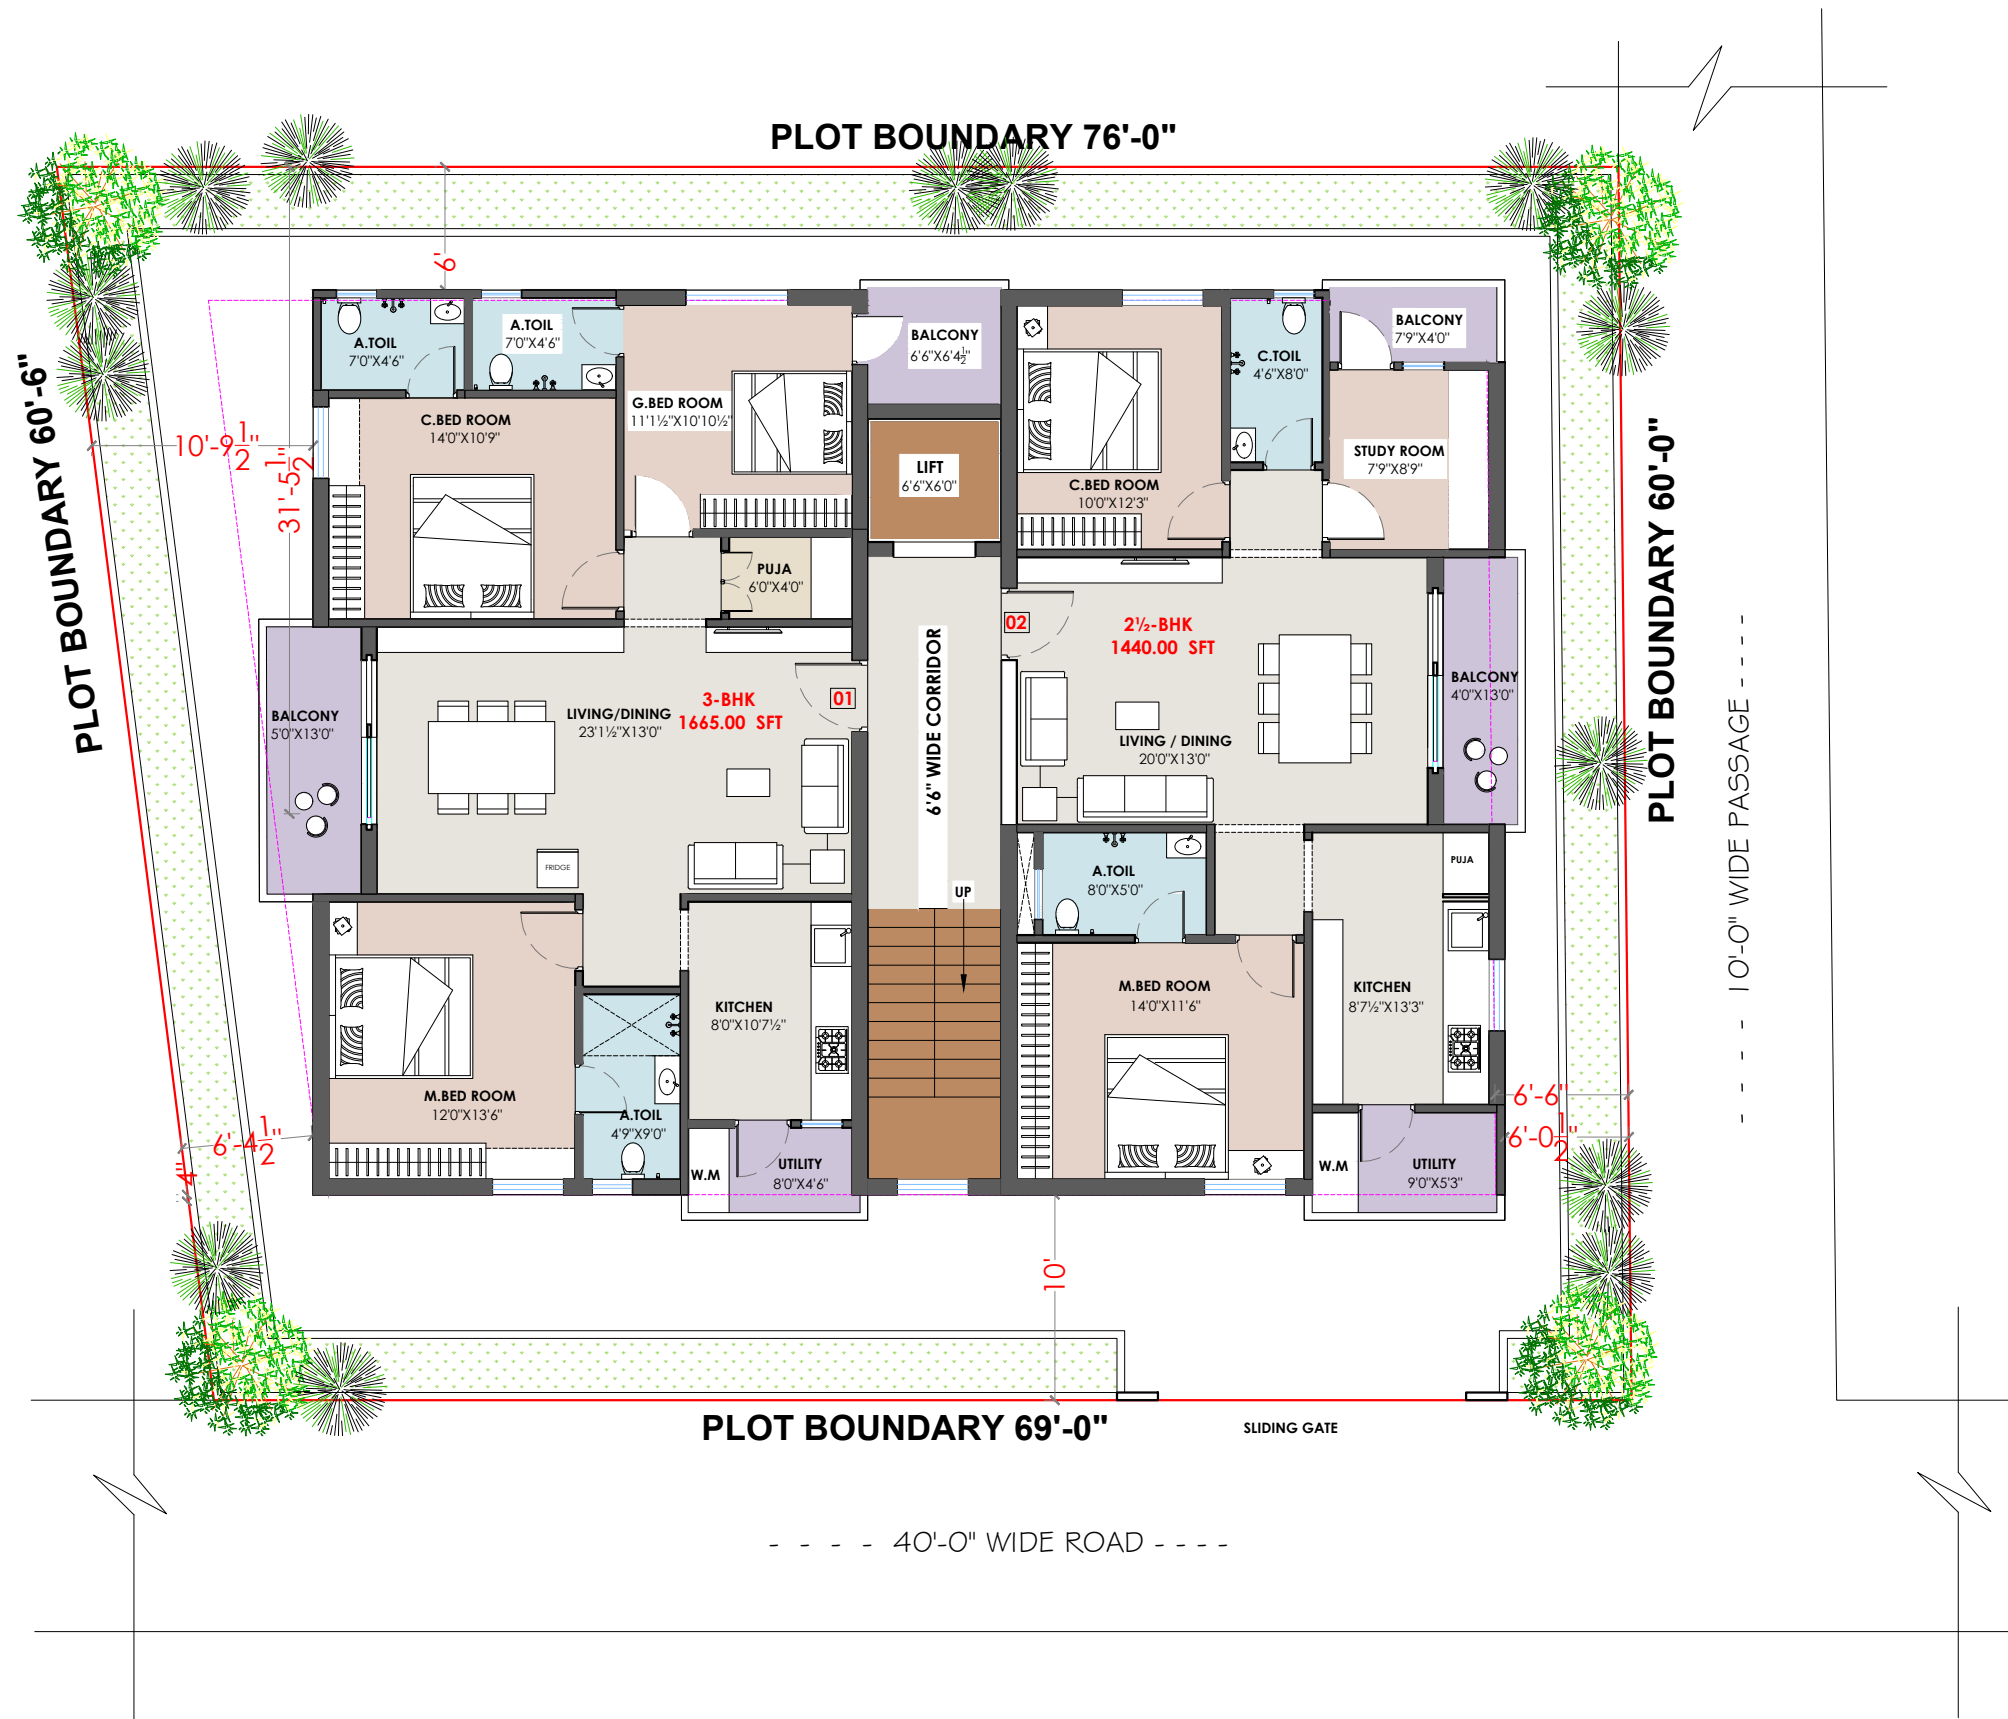

NOTE:
PLAN CHANGES DONE AS PER CLIENT
REQUIRMENT.

AREAS	
PLOT AREA :	483.33 Sq yds ,404.27 sq.mts
SALEBLE AREAS	
FIRST FLOOR :	3,105.00 SFT
SECOND FLOOR :	3,105.00 SFT
THIRD FLOOR :	3,105.00 SFT
FOURTH FLOOR :	3,105.00 SFT
FFIFTH FLOOR :	3,105.00 SFT
TOTAL AREA :	15,525.00 SFT

CLIENT: MR.AKHIL.

PROJECT: PROPOSED RESIDENTIAL BUILDING
AT AMEENPUR,HYDERABAD.

TITLE : TYPICAL FLOOR (CONCEPT)
(S+4+1 FLOOR TDR)

OPTION : OPTION-C

REVISIONS :

Scale : N T S Co.Ordinator : North

Date : 03-04-2026 Re.Date : 14-04-2026

Drawn : HL Checked : North

GENERAL NOTES :

1. All dimensions are in feet and inches unless specified.
2. Don't scale this drawing, only written dimensions are to be followed